


AMENDMENTS TABLE (PLAN GRAPHICS ONLY)			
VERSION	AMENDMENT	AUTHORISED BY	DATE

HORIZON SURVEYS
 Ph 9387 8226 Mob 0407 08 00 73
 P O Box 548 Wembley 6913
 Our Ref: 150115 - D4

TYPE	FREEHOLD	SSA - YES
PURPOSE	SUBDIVISION	
PLAN OF	LOTS 101-112 (INCL) ROAD AND EASEMENT	
FORMER TENURE	SEE TABLE	
LOCAL AUTHORITY	CITY OF GOSNELLS	
LOCALITY	GOSNELLS	
DoL FILE		
FIELD RECORD	137788	

FORMER TENURE TABLE

LOT	FORMER TENURE	ON PLAN/DIA	Certificate of Title
101	Pt Lot 835	P 2567	25/244A
102	Pt Lot 835	P 2567	25/244A
103	Pt Lot 835	P 2567	25/244A
104	Pt Lot 835	P 2567	25/244A
105	Pt Lot 835	P 2567	25/244A
106	Pt Lot 835	P 2567	25/244A
107	Pt Lot 788	P 2567	114/1532
108	Pt Lot 788	P 2567	114/1532
109	Pt Lot 788	P 2567	114/1532
110	Pt Lot 788	P 2567	114/1532
111	Pt Lot 788	P 2567	114/1532
112	Pt Lot 788	P 2567	114/1532

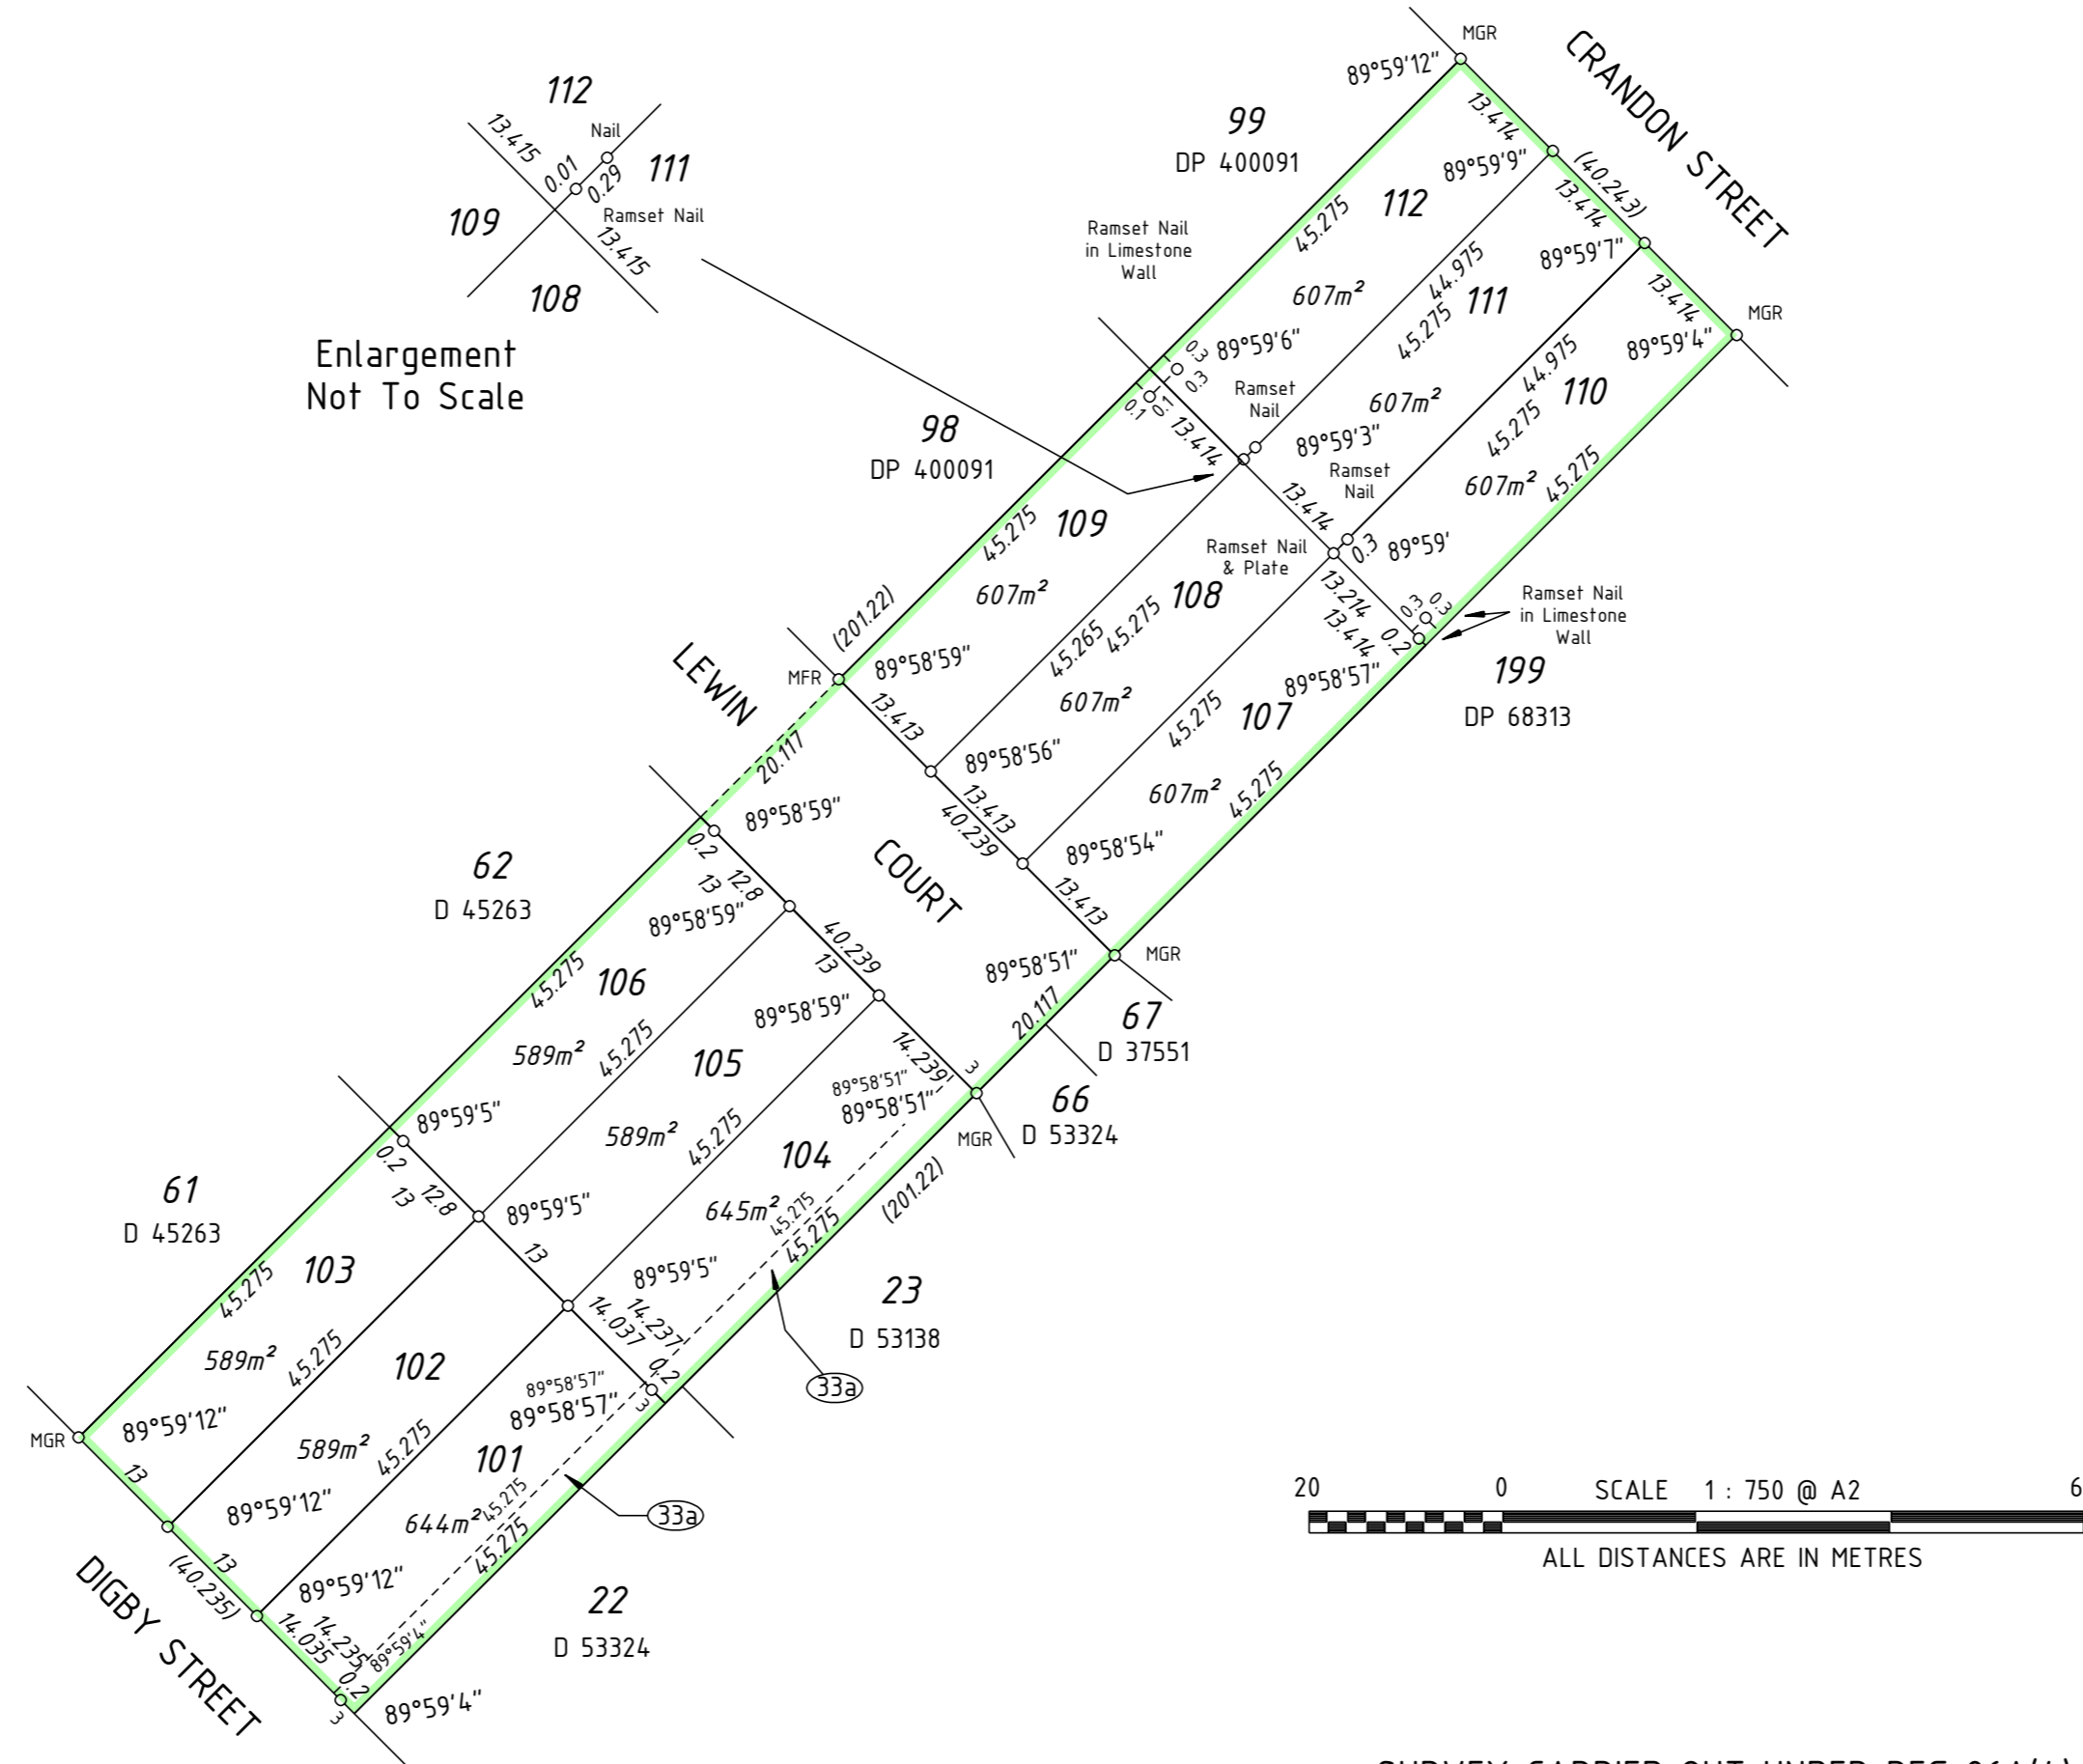

SURVEY CARRIED OUT UNDER REG 26A(4)
SPECIAL SURVEY AREA GUIDELINES

INTERESTS AND NOTIFICATIONS

SUBJECT	PURPOSE	STATUTORY REFERENCE	ORIGIN	LAND BURDENED	BENEFIT TO	COMMENTS
33a	EASEMENT (DRAINAGE)	SEC 167 P & D ACT REG 33(a)	THIS PLAN	LOTS 101 & 104	CITY OF GOSNELLS	

SURVEYOR'S CERTIFICATE - Reg 54
 I, _____
 hereby certify that this plan is accurate and is a correct representation of the -
 (a) survey; and/or
 (b) calculations from measurements recorded in the field records.
 I delete if inapplicable
 undertaken for the purposes of this plan and that it complies with the relevant written law(s) in relation to which it is lodged.

LICENSED SURVEYOR	DATE
LOGGED	
DATE	FEE PAID
ASSESS No.	

I.S.C.	
EXAMINED	DATE

WESTERN AUSTRALIAN PLANNING COMMISSION
File 152848

DELEGATED UNDER S 16 P & D Act 2005 DATE

IN ORDER FOR DEALINGS
SUBJECT TO
FOR INSPECTOR OF PLANS AND SURVEYS DATE

APPROVED - REG 26A(4)

INSPECTOR OF PLANS AND SURVEYS DATE
(S 18 Licensed Surveyors Act 1909)



DEPOSITED PLAN
409647

SHEET 1 OF 1 SHEETS
 (PLUS SURVEY SHEET)
 VERSION 1