


SURVEY CARRIED OUT UNDER REGULATION
26A SPECIAL SURVEY AREA GUIDELINES
SEE SURVEY SHEET(S) A
FOR SURVEY INFORMATION

VER.	AMENDMENT	AUTHORISED BY	DATE

LOT	FORMER TENURE	ON PLAN/DIAGRAM	TITLE
300 & 801-831	LOT 35	DP73939	2792-272
833-842	LOT 14	P27902	702-160
832	PT LOT 35 PT LOT 14	DP73939 P27902	2792-272 702-160

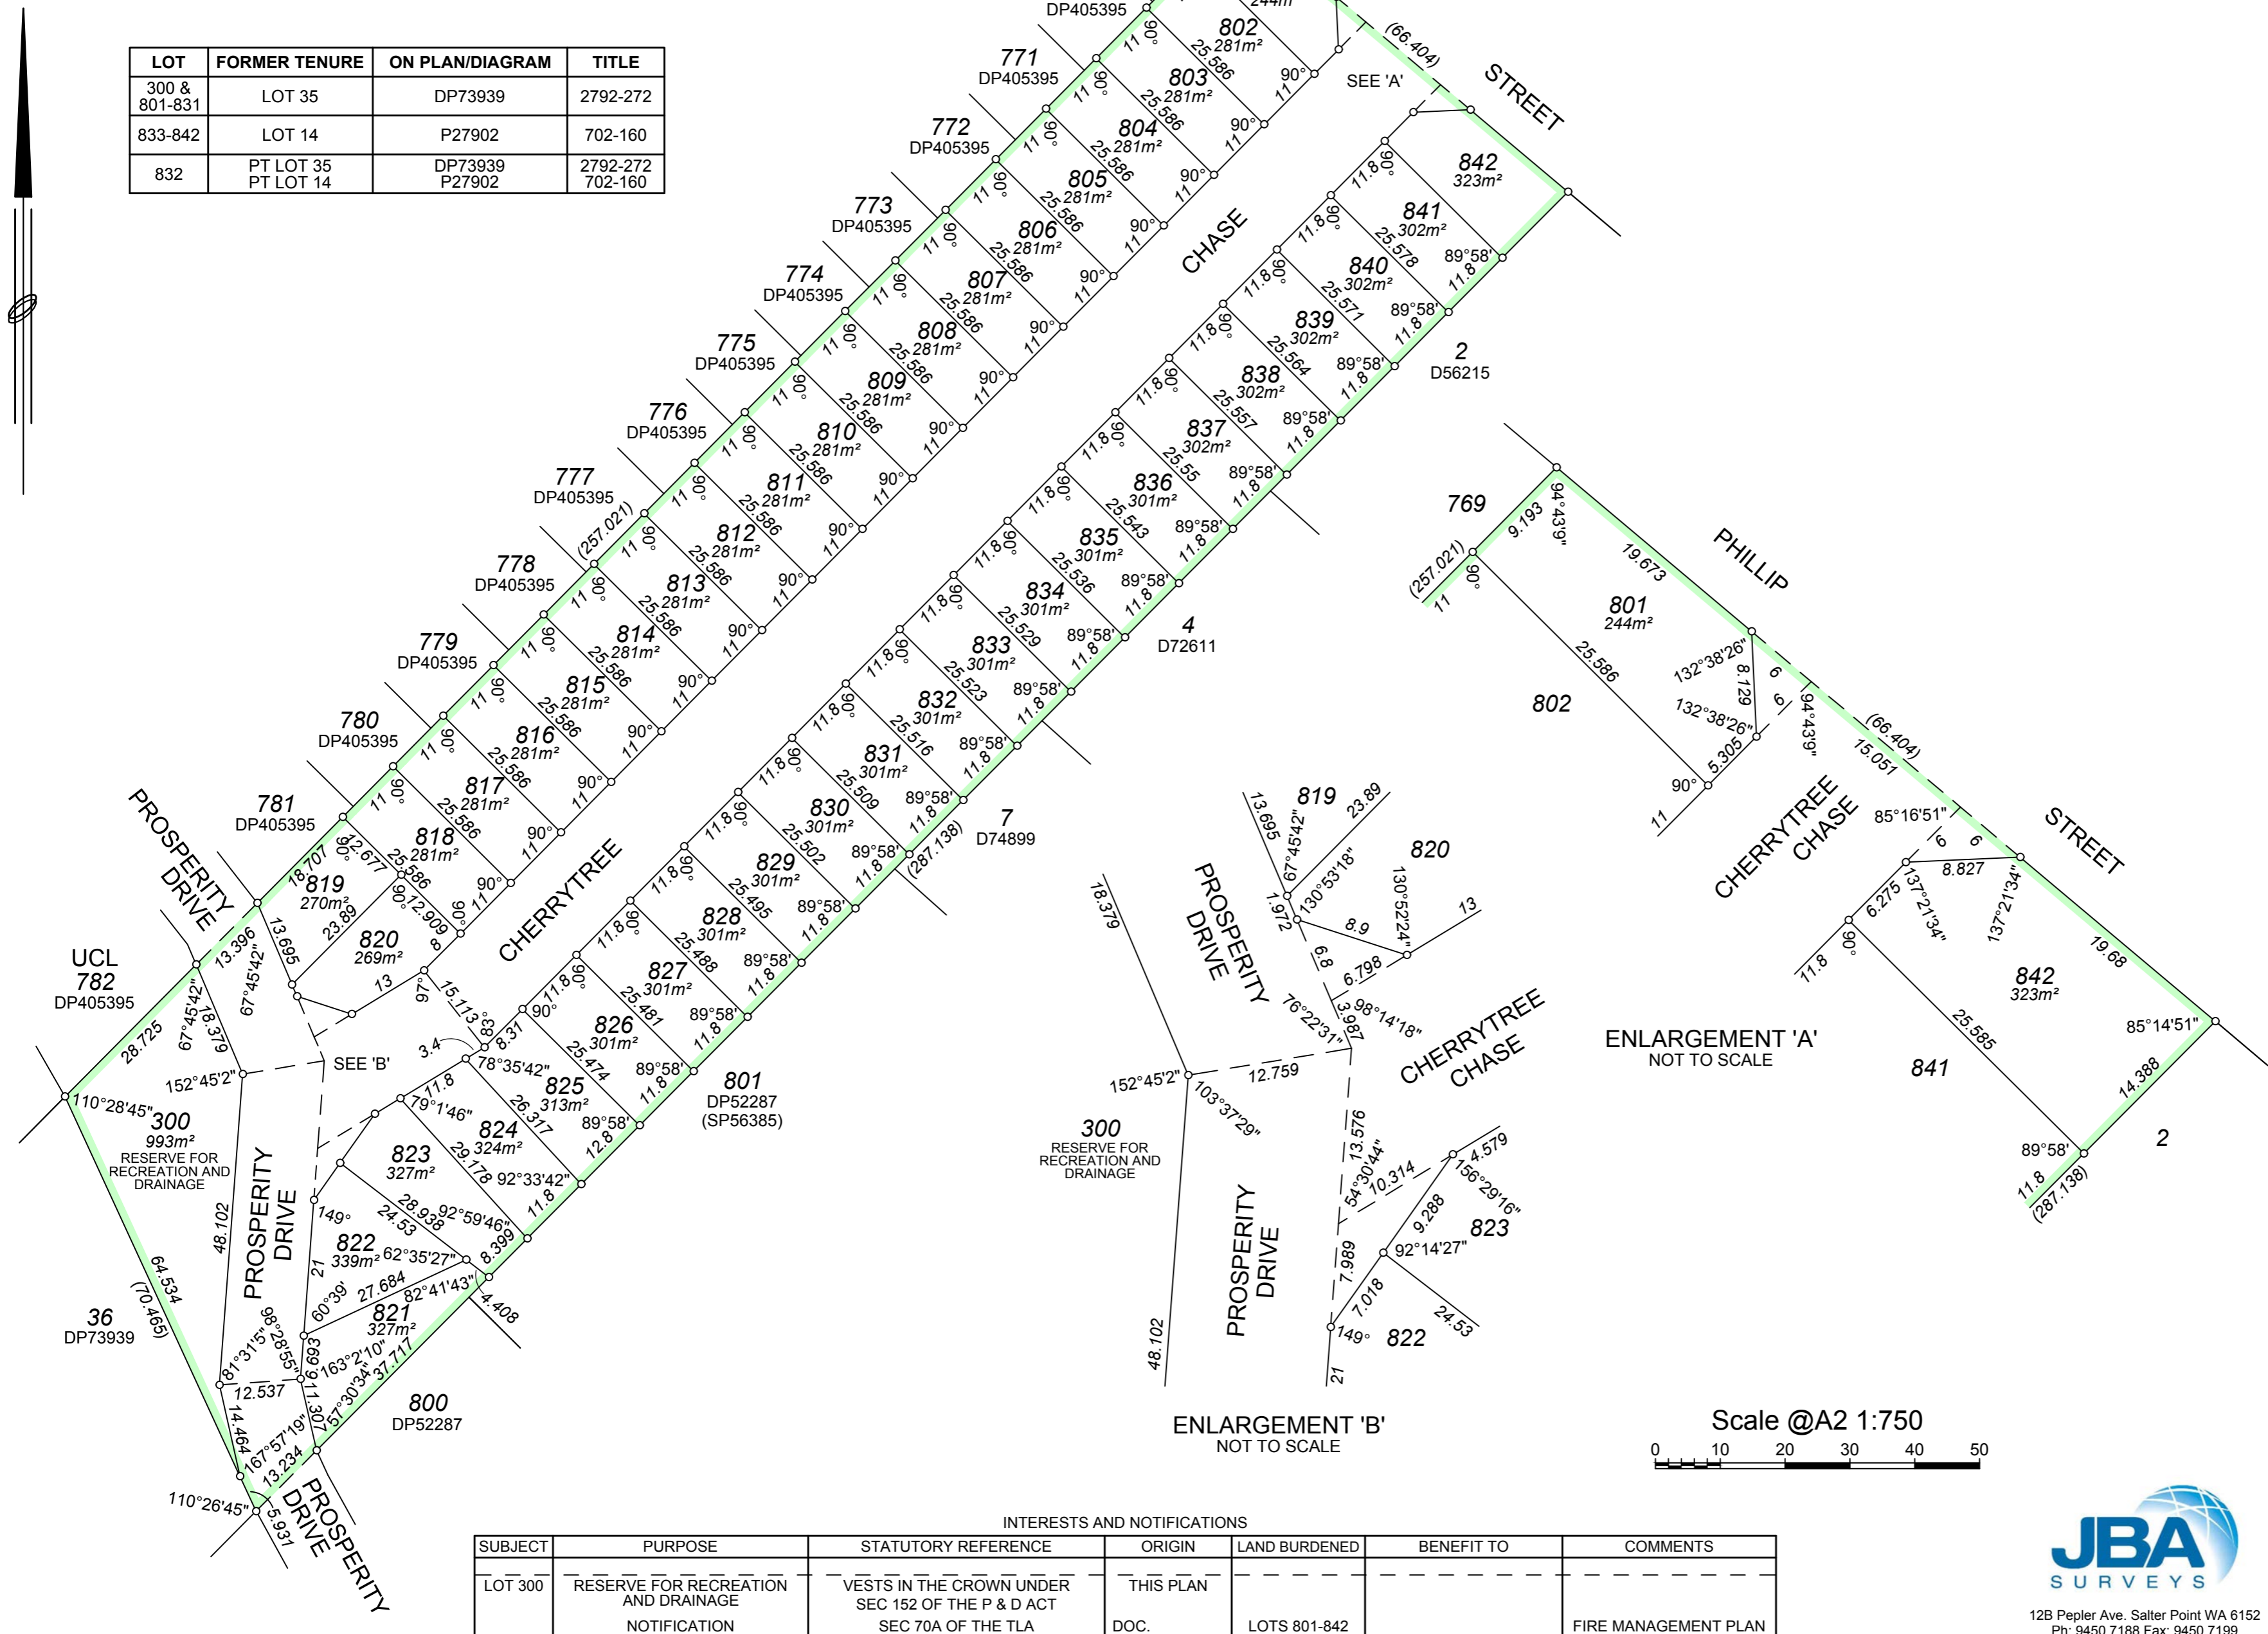

TYPE FREEHOLD S.S.A. YES

PURPOSE SUBDIVISION

PLAN OF
**LOTS 300, 801-842
& ROADS**

FORMER TENURE SEE TABLE

LOCAL AUTHORITY
CITY OF GOSNELLS

LOCALITY
MADDINGTON

D.O.L. FILE

FIELD RECORD 129132

SURVEYOR'S CERTIFICATE - COMPILED
I, DEAN DIAMOND
hereby certify that this plan is accurate and is a correct
representation of the -
(a) *survey; and/or
(b) *calculations from measurements recorded in the field
records.
[* delete if inapplicable]
undertaken for the purposes of this plan and that it
complies with the relevant written law(s) in relation to
which it is lodged.

LICENSED SURVEYOR DATE

LOGGED

DATE FEE PAID ASSESS No.

I.S.C.

EXAMINED DATE

WESTERN AUSTRALIAN PLANNING COMMISSION
FILE 148458

Delegated under S.16 P&D Act 2005 DATE

IN ORDER FOR DEALINGS
SUBJECT TO

INSPECTOR OF PLANS AND SURVEYS DATE


APPROVED Reg 26A (4)

INSPECTOR OF PLANS AND SURVEYS DATE
(S. 18 Licensed Surveyors Act 1909)



DEPOSITED PLAN
409452
SHEET 1 OF 1 SHEETS
(PLUS SURVEY SHEET(S))
VERSION 1

ENLARGEMENT 'A'
NOT TO SCALE

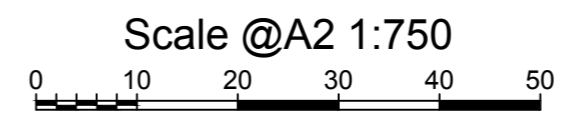


INTERESTS AND NOTIFICATIONS

SUBJECT	PURPOSE	STATUTORY REFERENCE	ORIGIN	LAND BURDENED	BENEFIT TO	COMMENTS
LOT 300	RESERVE FOR RECREATION AND DRAINAGE NOTIFICATION	VESTS IN THE CROWN UNDER SEC 152 OF THE P & D ACT SEC 70A OF THE TLA	THIS PLAN DOC.	LOTS 801-842		FIRE MANAGEMENT PLAN

HELD BY LANDGATE IN DIGITAL FORMAT ONLY



12B Pepler Ave. Salter Point WA 6152
Ph: 9450 7188 Fax: 9450 7199
email: admin@jbasurveys.com.au
web: www.jbasurveys.com.au

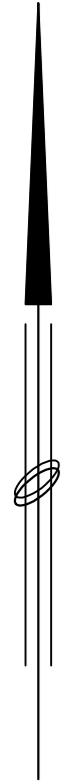



THIS SURVEY SHEET WILL BE
REPLACED BY THE SURVEY DATA



12B Pepler Ave. Salter Point WA 6152
Ph: 9450 7188 Fax: 9450 7199
email: admin@jbasurveys.com.au
web: www.jbasurveys.com.au

Our Ref: 138763

SCALE: @ A2
ALL DISTANCES ARE IN METRES

Licensed Surveyor	Date	 Landgate Western Australian Land Information Authority	
APPROVED BY WESTERN AUSTRALIAN PLANNING COMMISSION			
FILE	148458	DEPOSITED PLAN	
Delegated Under S.16 P & D Act 2005		DATE	
SURVEY SHEET A		409452	
VERSION 1			